

| 指定道路対象区域 | | | | | |
|----------|-------------|----------|-----------|----------------|----------------|
| 点名称 | X | Y | Xn+1-Xn-1 | Yn (Xn+1-Xn-1) | 辺長 |
| K4 | -201760.848 | 3413.998 | 0.321 | 1095.893358 | 1.73 |
| K3 | -201762.186 | 3412.893 | -12.636 | -43125.315948 | 14.65 |
| B31 | -201773.484 | 3403.556 | -17.585 | -59851.532260 | 8.15 |
| K1 | -201779.771 | 3398.361 | -0.825 | -2803.647825 | 11.07 |
| PP12 | -201774.309 | 3388.725 | 12.376 | 41938.860600 | 8.62 |
| PP11 | -201767.395 | 3383.570 | -1.019 | -3447.857830 | 8.89 |
| S54 | -201775.328 | 3379.545 | -12.605 | -42599.164725 | 4.75 |
| UPP8 | -201780.000 | 3378.669 | -5.579 | -18849.594351 | 0.92 |
| USA3.2 | -201780.907 | 3378.499 | -2.130 | -7196.202870 | 1.24 |
| S55 | -201782.130 | 3378.270 | -3.820 | -12904.991400 | 3.05 |
| B33 | -201784.727 | 3379.875 | -4.543 | -15354.772125 | 2.28 |
| A17 | -201786.673 | 3381.078 | -9.957 | -33665.393646 | 9.42 |
| X19 | -201794.684 | 3386.041 | -7.359 | -24917.875719 | 12.34 |
| A11 | -201794.032 | 3398.364 | 0.758 | 2575.959912 | 2.01 |
| A10 | -201793.926 | 3400.378 | 0.162 | 550.861236 | 1.06 |
| A7 | -201793.870 | 3401.439 | 0.221 | 751.718019 | 3.12 |
| X55 | -201793.705 | 3404.555 | -5.119 | -17427.917045 | 5.29 |
| A13 | -201798.989 | 3404.816 | -5.324 | -18127.240384 | 0.04 |
| X52 | -201799.029 | 3404.818 | -0.039 | -132.787902 | 0.02 |
| Y12 | -201799.028 | 3404.842 | 0.320 | 1089.549440 | 5.99 |
| B12 | -201798.709 | 3410.825 | 2.220 | 7572.031500 | 2.83 |
| B11 | -201796.808 | 3408.718 | 5.859 | 19971.678762 | 3.96 |
| B20 | -201792.850 | 3408.523 | 8.985 | 30625.579155 | 5.03 |
| B10 | -201787.823 | 3408.274 | 5.343 | 18210.407982 | 5.97 |
| B19 | -201787.507 | 3414.242 | 0.847 | 2891.862974 | 10.02 |
| B5 | -201786.976 | 3424.257 | 11.522 | 39454.289154 | 11.00 |
| B6 | -201775.985 | 3423.714 | 20.964 | 71774.740296 | 9.98 |
| B7 | -201766.012 | 3423.222 | 10.870 | 37210.423140 | 1.83 |
| 96T | -201765.115 | 3421.623 | 3.505 | 11992.788615 | 5.32 |
| U371 | -201762.507 | 3416.975 | 4.267 | 14580.232325 | 3.40 |
| 合計 | | | | 1882.582438 | |
| 1/2 | | | | 941.2912190 | |
| 面積 | | | | 941.29 | m ² |

| | | | |
|-----|------------|----|-----|
| 区域名 | 名取市田高字原 地内 | | |
| 設計者 | | | |
| 図名 | 求積図 | | |
| 縮尺 | 1/200 | 図番 | 6-1 |
| 申請者 | | | |

| 位置指定道路 | | | | | |
|--------|-------------|----------|------------------------------------|--|------|
| 点名称 | X | Y | X _{n+1} -X _{n-1} | Y _n (X _{n+1} -X _{n-1}) | 辺長 |
| B8 | -201773.287 | 3407.556 | -3.347 | -11405.089932 | 3.54 |
| B9 | -201776.831 | 3407.731 | -5.979 | -20374.823649 | 2.43 |
| B23 | -201779.266 | 3407.852 | -2.610 | -8894.493720 | 0.17 |
| B22 | -201779.441 | 3407.860 | -2.752 | -9378.430720 | 2.58 |
| B21 | -201782.018 | 3407.988 | -8.382 | -28565.755416 | 5.81 |
| B10 | -201787.823 | 3408.274 | -10.832 | -36918.423968 | 5.03 |
| B20 | -201792.850 | 3408.523 | -8.985 | -30625.579155 | 3.96 |
| B11 | -201796.808 | 3408.718 | -5.859 | -19971.678762 | 2.83 |
| B12 | -201798.709 | 3410.825 | -2.220 | -7572.031500 | 5.99 |
| Y12 | -201799.028 | 3404.842 | -0.320 | -1089.549440 | 0.02 |
| X52 | -201799.029 | 3404.818 | 0.039 | 132.787902 | 0.04 |
| A13 | -201798.989 | 3404.816 | 5.324 | 18127.240384 | 5.29 |
| X55 | -201793.705 | 3404.555 | 12.290 | 41841.980950 | 7.01 |
| B28 | -201786.699 | 3404.209 | 7.237 | 24636.260533 | 0.23 |
| B27 | -201786.468 | 3404.198 | 0.434 | 1477.421932 | 0.20 |
| B26 | -201786.265 | 3404.188 | 2.936 | 9994.695968 | 2.73 |
| B32 | -201783.532 | 3404.053 | 6.786 | 23099.903658 | 4.05 |
| B25 | -201779.479 | 3403.852 | 10.048 | 34201.904896 | 6.00 |
| B31 | -201773.484 | 3403.556 | 6.192 | 21074.818752 | 4.00 |
| 合計 | | | | 208.841287 | |
| 1/2 | | | | 104.4206435 | |
| 面積 | | | | 104.42 | ㎡ |

| 宅地4 | | | | | |
|-----|-------------|----------|------------------------------------|--|-------|
| 点名称 | X | Y | X _{n+1} -X _{n-1} | Y _n (X _{n+1} -X _{n-1}) | 辺長 |
| B6 | -201775.985 | 3423.714 | -10.458 | -35805.201012 | 11.00 |
| B5 | -201786.976 | 3424.257 | -11.522 | -39454.289154 | 10.02 |
| B19 | -201787.507 | 3414.242 | -0.847 | -2891.862974 | 5.97 |
| B10 | -201787.823 | 3408.274 | 5.489 | 18708.015986 | 5.81 |
| B21 | -201782.018 | 3407.988 | 8.382 | 28565.755416 | 2.58 |
| B22 | -201779.441 | 3407.860 | 2.752 | 9378.430720 | 0.17 |
| B23 | -201779.266 | 3407.852 | 2.610 | 8894.493720 | 2.43 |
| B9 | -201776.831 | 3407.731 | 2.518 | 8580.666658 | 1.58 |
| B30 | -201776.748 | 3409.310 | 0.313 | 1067.114030 | 4.35 |
| B18 | -201776.518 | 3413.655 | 0.763 | 2604.618765 | 10.07 |
| 合計 | | | | 352.257845 | |
| 1/2 | | | | 176.1289225 | |
| 面積 | | | | 176.13 | ㎡ |



| 宅地5 | | | | | |
|------|-------------|----------|------------------------------------|--|-------|
| 点名称 | X | Y | X _{n+1} -X _{n-1} | Y _n (X _{n+1} -X _{n-1}) | 辺長 |
| B7 | -201766.012 | 3423.222 | -10.870 | -37210.423140 | 9.98 |
| B6 | -201775.985 | 3423.714 | -10.506 | -35969.539284 | 10.07 |
| B18 | -201776.518 | 3413.655 | -0.763 | -2604.618765 | 4.35 |
| B30 | -201776.748 | 3409.310 | -0.313 | -1067.114030 | 1.58 |
| B9 | -201776.831 | 3407.731 | 3.461 | 11794.156991 | 3.54 |
| B8 | -201773.287 | 3407.556 | 3.347 | 11405.089932 | 4.00 |
| B31 | -201773.484 | 3403.556 | 11.101 | 37782.875156 | 14.65 |
| K3 | -201762.186 | 3412.893 | 12.636 | 43125.315948 | 1.73 |
| K4 | -201760.848 | 3413.998 | -0.321 | -1095.893358 | 3.40 |
| U371 | -201762.507 | 3416.975 | -4.267 | -14580.232325 | 5.32 |
| 96T | -201765.115 | 3421.623 | -3.505 | -11992.788615 | 1.83 |
| 合計 | | | | 413.171490 | |
| 1/2 | | | | 206.5857450 | |
| 面積 | | | | 206.58 | ㎡ |

| 宅地6 | | | | | |
|-----|-------------|----------|------------------------------------|--|-------|
| 点名称 | X | Y | X _{n+1} -X _{n-1} | Y _n (X _{n+1} -X _{n-1}) | 辺長 |
| X55 | -201793.705 | 3404.555 | -7.171 | -24414.063905 | 3.12 |
| A7 | -201793.870 | 3401.439 | -0.221 | -751.718019 | 1.06 |
| A10 | -201793.926 | 3400.378 | -0.162 | -550.861236 | 2.01 |
| A11 | -201794.032 | 3396.364 | -0.758 | -2575.959912 | 12.34 |
| X19 | -201794.684 | 3386.041 | 7.359 | 24917.875719 | 9.42 |
| A17 | -201786.673 | 3381.078 | 9.957 | 33665.393646 | 2.28 |
| B33 | -201784.727 | 3379.875 | 2.102 | 7104.497250 | 3.14 |
| B34 | -201784.571 | 3383.017 | 0.447 | 1512.208599 | 5.91 |
| B35 | -201784.280 | 3388.926 | 0.419 | 1419.959994 | 2.58 |
| B36 | -201784.152 | 3391.506 | 0.659 | 2235.002454 | 10.77 |
| B37 | -201783.621 | 3402.268 | 0.620 | 2109.406160 | 1.78 |
| B32 | -201783.532 | 3404.053 | -2.644 | -9000.316132 | 2.73 |
| B26 | -201786.265 | 3404.188 | -2.936 | -9994.695968 | 0.20 |
| B27 | -201786.468 | 3404.198 | -0.434 | -1477.421932 | 0.23 |
| B28 | -201786.699 | 3404.209 | -7.237 | -24636.260533 | 7.01 |
| 合計 | | | | 436.953815 | |
| 1/2 | | | | 218.4769075 | |
| 面積 | | | | 218.48 | ㎡ |

| 宅地7 | | | | | |
|--------|-------------|----------|------------------------------------|--|-------|
| 点名称 | X | Y | X _{n+1} -X _{n-1} | Y _n (X _{n+1} -X _{n-1}) | 辺長 |
| B31 | -201773.484 | 3403.556 | 0.292 | 993.838352 | 6.00 |
| B25 | -201779.479 | 3403.852 | -10.048 | -34201.904896 | 4.05 |
| B32 | -201783.532 | 3404.053 | -4.142 | -14099.567526 | 1.78 |
| B37 | -201783.621 | 3402.268 | -0.620 | -2109.406160 | 10.77 |
| B36 | -201784.152 | 3391.506 | -0.659 | -2235.002454 | 2.58 |
| B35 | -201784.280 | 3388.926 | -0.419 | -1419.959994 | 5.91 |
| B34 | -201784.571 | 3383.017 | -0.447 | -1512.208599 | 3.14 |
| B33 | -201784.727 | 3379.875 | 2.441 | 8250.274875 | 3.05 |
| S55 | -201782.130 | 3378.270 | 3.820 | 12904.991400 | 1.24 |
| USA3.2 | -201780.907 | 3378.499 | 2.130 | 7196.202870 | 0.82 |
| UPP8 | -201780.000 | 3378.669 | 5.579 | 18849.594351 | 4.75 |
| S54 | -201775.328 | 3379.545 | 12.605 | 42599.164725 | 8.89 |
| PP11 | -201767.395 | 3383.570 | 1.019 | 3447.857830 | 8.62 |
| PP12 | -201774.309 | 3388.725 | -12.376 | -41938.866600 | 11.07 |
| K1 | -201779.771 | 3398.361 | 0.825 | 2803.647825 | 8.15 |
| 合計 | | | | 471.358001 | |
| 1/2 | | | | 235.6790005 | |
| 面積 | | | | 235.68 | ㎡ |

| | | | |
|-----|------------|----|-----|
| 区域名 | 名取市田高高原 地内 | | |
| 設計者 | | | |
| 図名 | 求積表 | | |
| 縮尺 | 1/250 | 図番 | 6-2 |
| 申請者 | | | |

(原)

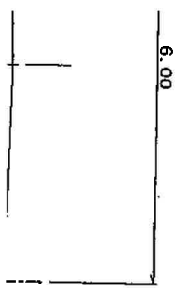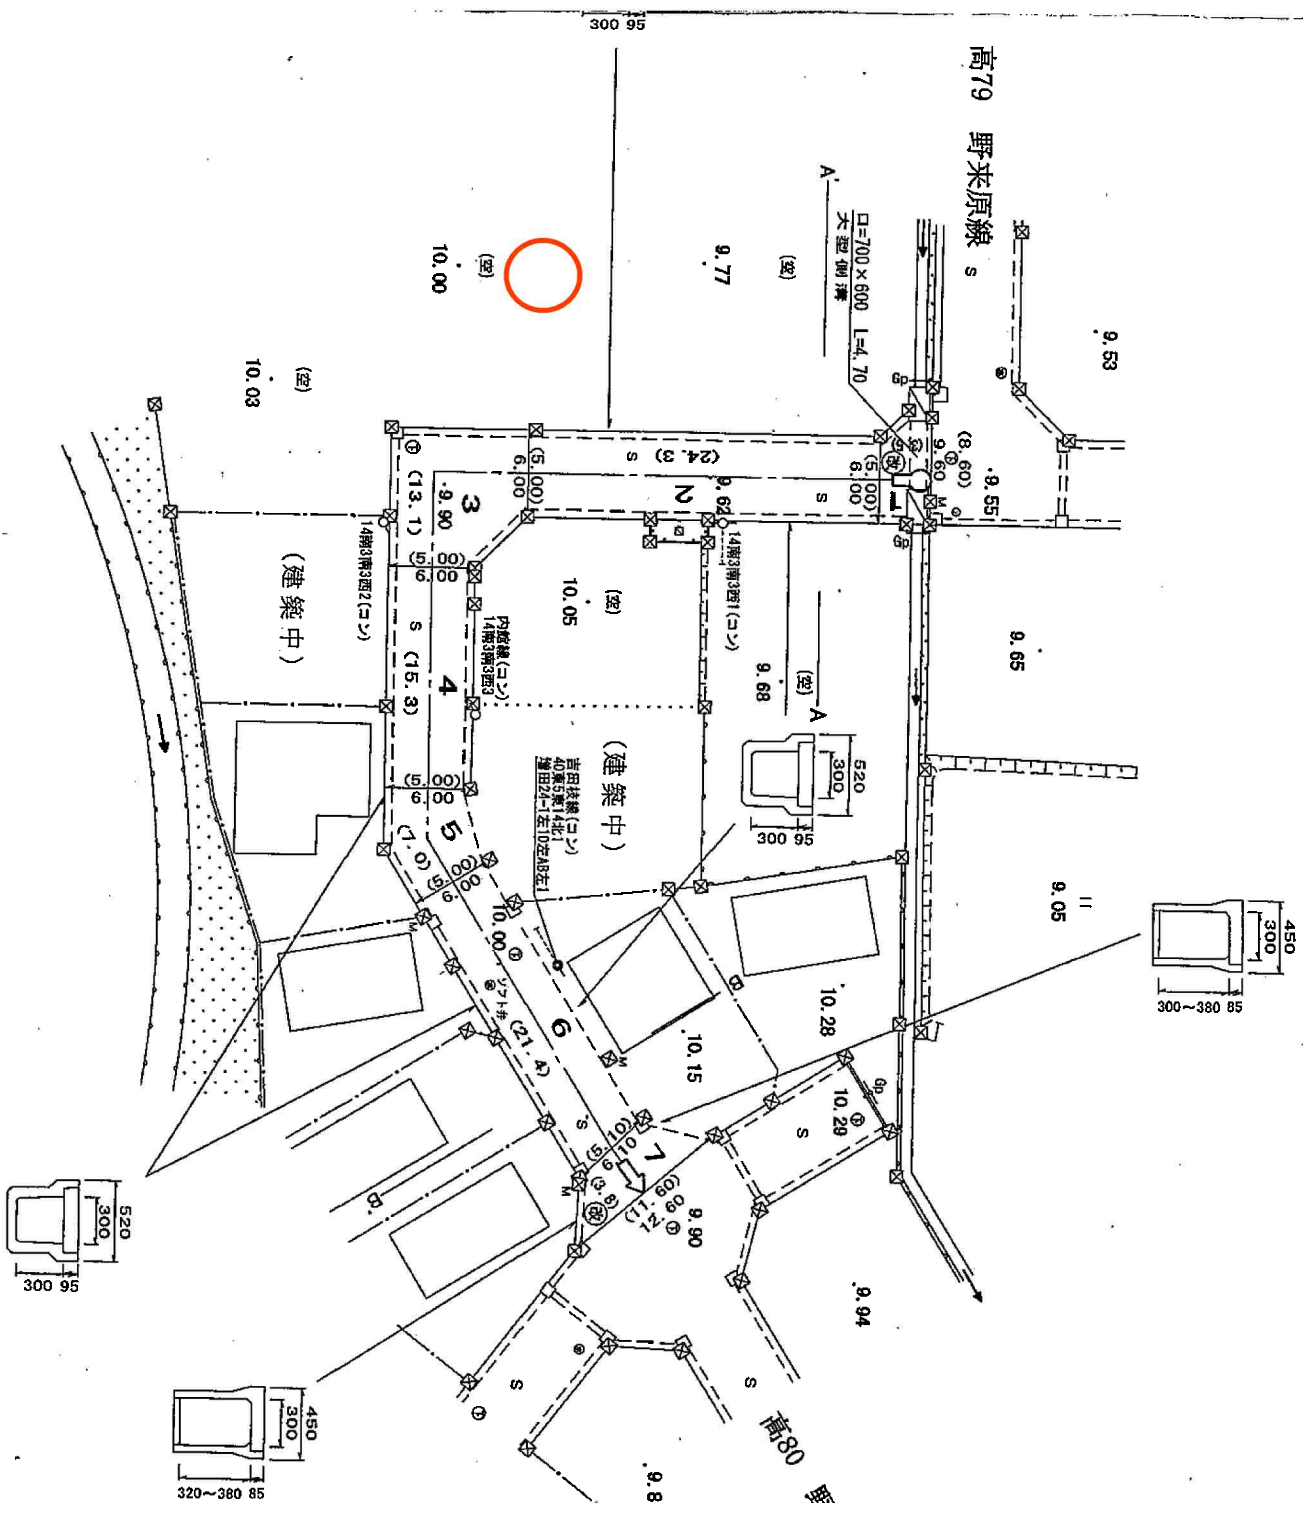

A'

B